


# Appendix 3D

## Replacement Overhead Lines

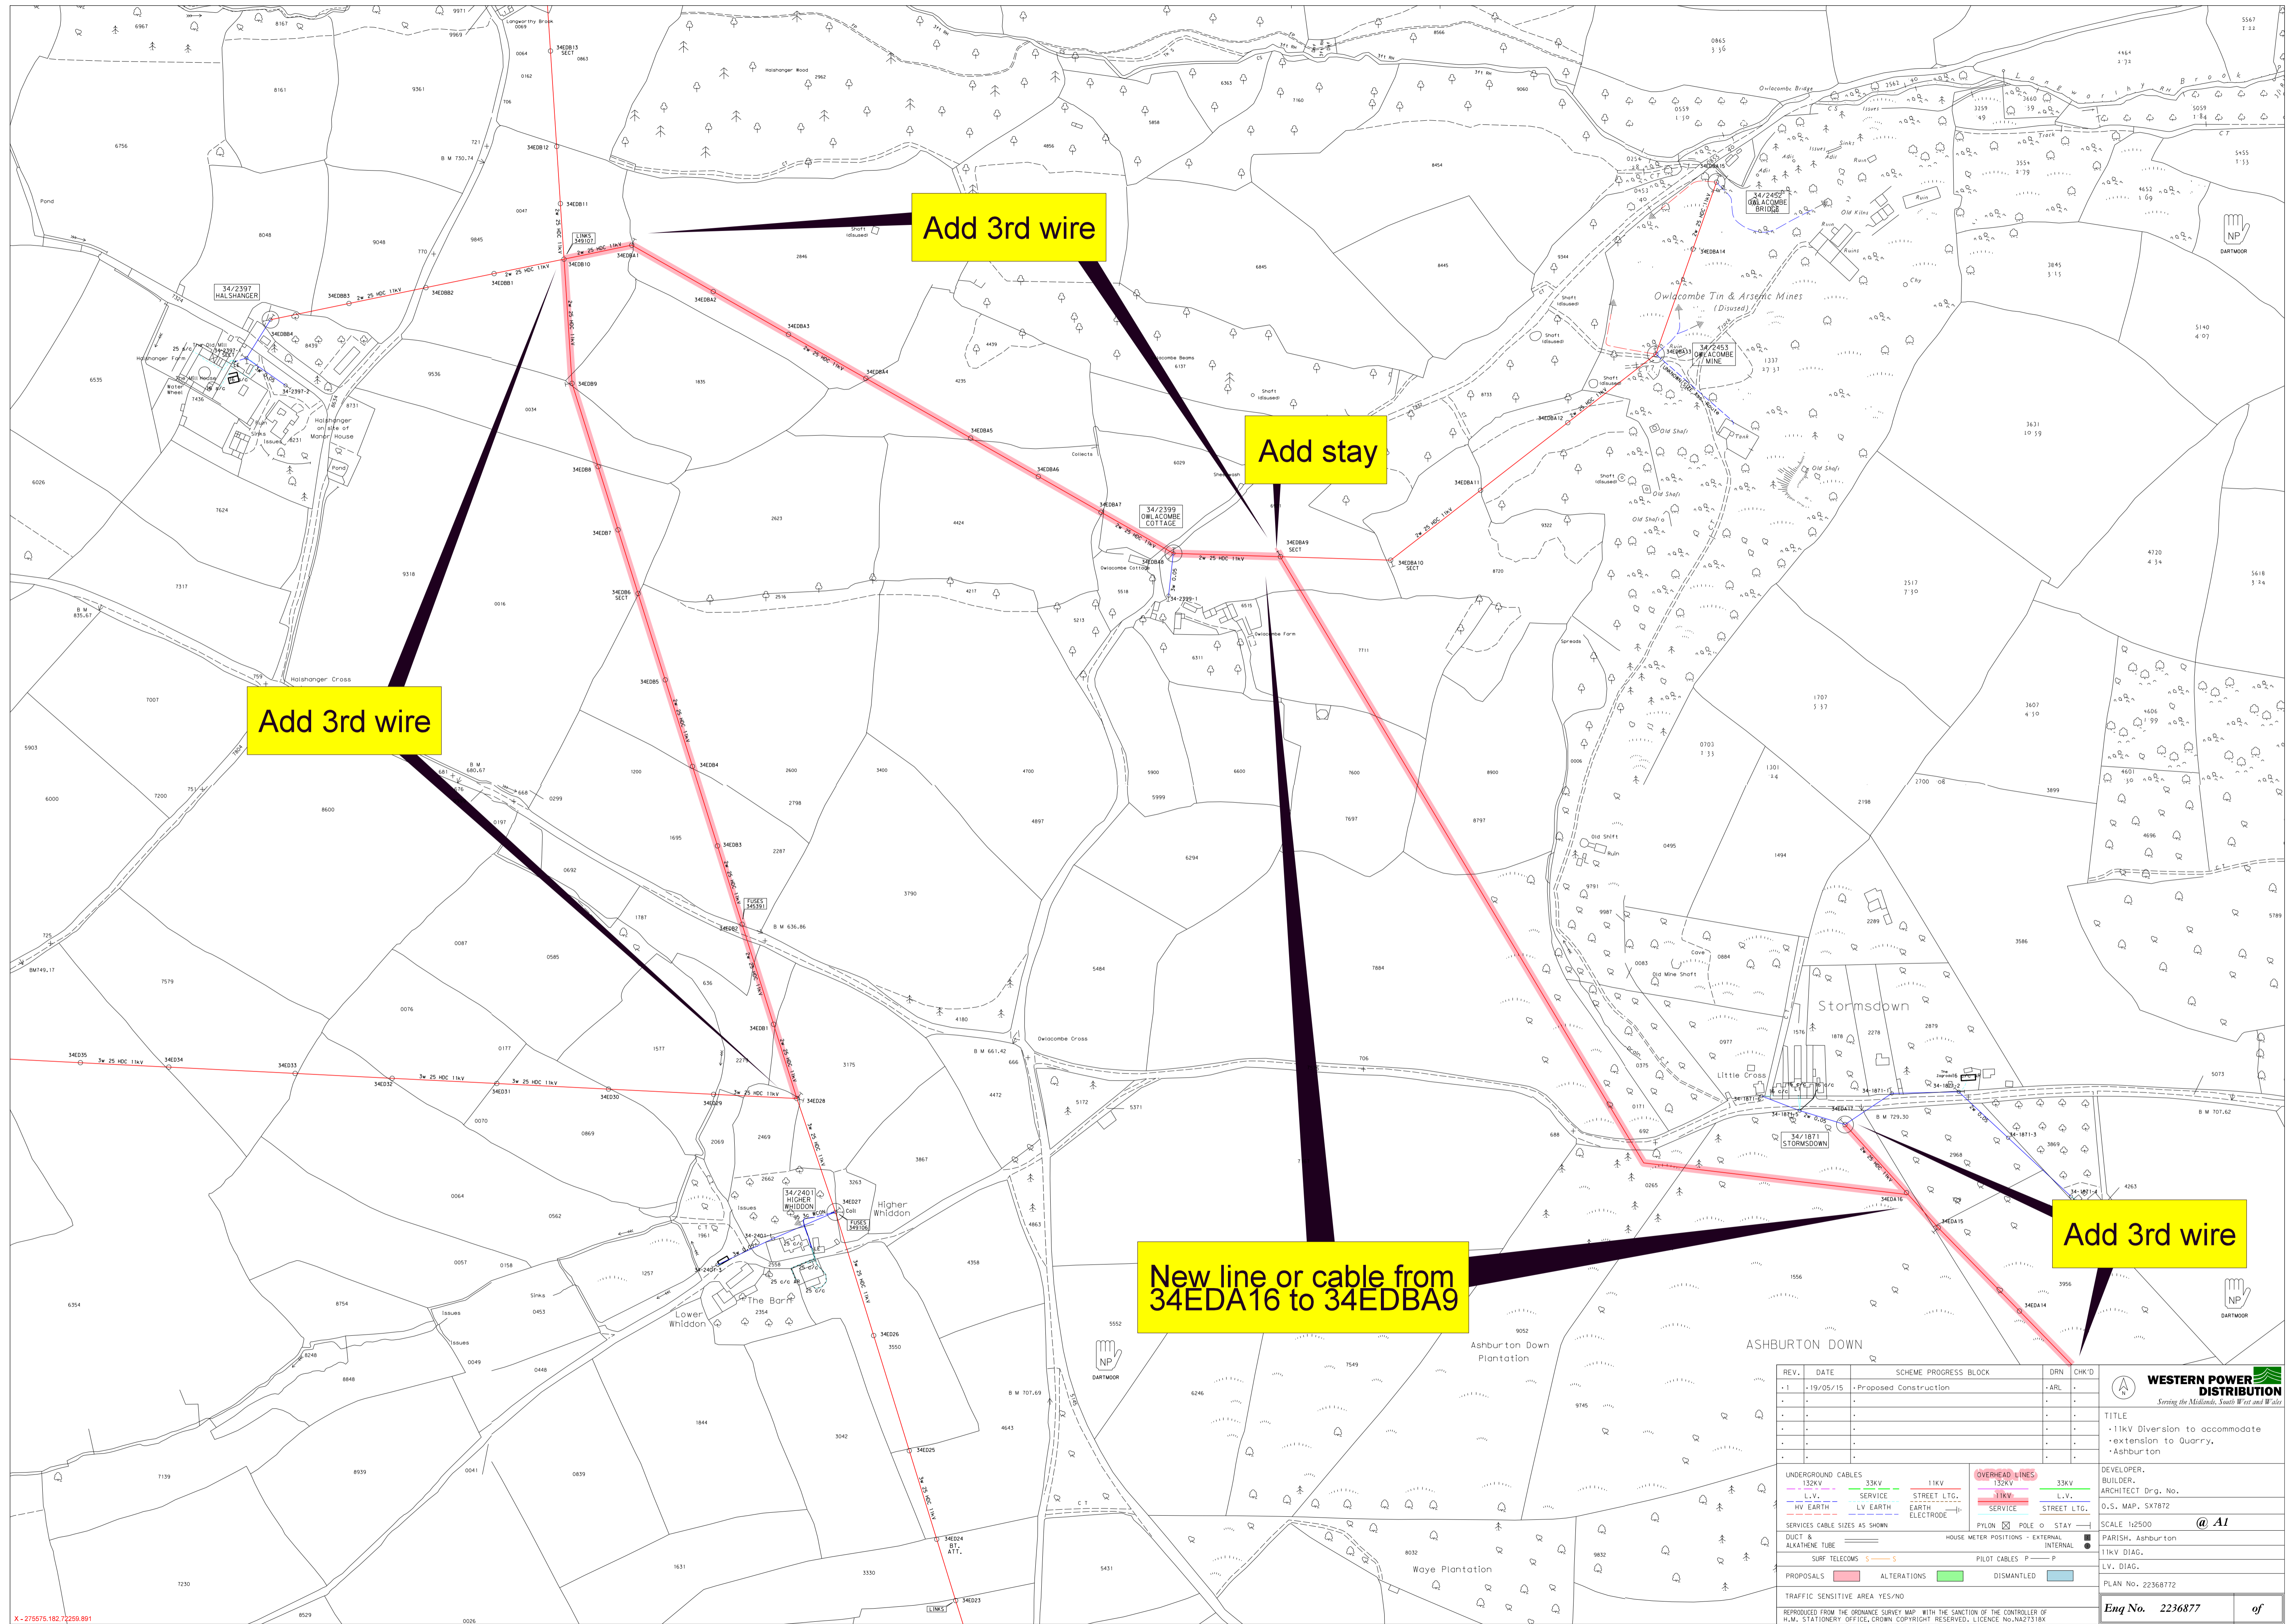



Add 3rd wire

Add stay

Add 3rd wire

New line or cable from 34EDA16 to 34EDBA9

Add 3rd wire

REV.	DATE	SCHEME PROGRESS BLOCK	DRN	CHK'D
-1	19/05/15	Proposed Construction	-ARL-	

**WESTERN POWER DISTRIBUTION**  
Serving the Midlands, South West and Wales

TITLE  
11kV Diversion to accommodate extension to Quarry, Ashburton

DEVELOPER, ARCHITECT B'g. No., O.S. MAP, SX7872

SCALE 1:2500 @ AI

PARISH, Ashburton

11kV DIAG.

L.V. DIAG.

PLAN No. 22368772

Enq No. 2236877 of

X-275575.182.72259.891

PLEASE NOTE: This plan ONLY shows assets owned by Western Power Distribution. Electricity assets owned by ION's Independent Network Operators may be present in this area. Information is given as a guide only and its accuracy cannot be guaranteed.

WPD Copyrights: This copy has been made by or with the authority of Western Power Distribution (WPD) pursuant to Section 47 of the Copyright Designs and Patents Act 1988 unless that Act provides a relevant exception to copyright the copy must not be copied without prior permission of the copyright owner.

Based upon the Ordnance Survey map with the permission of the Controller of Her Majesty's Stationery Office. Crown Copyright Reserved. Western Power Distribution, Ashburton, Fawcett Road, Bristol, BS2 0TB. Licence No. 10002486, 10002487, 10002488. CARE SHOULD BE EXERCISED TO ENSURE THE PRECISE POSITION OF THE WPD APPARATUS IF WORK IS TO BE EXECUTED IN ITS VICINITY. If in doubt, contact your local WPD office.