



Representative Section of Restoration Strategy Type 3.

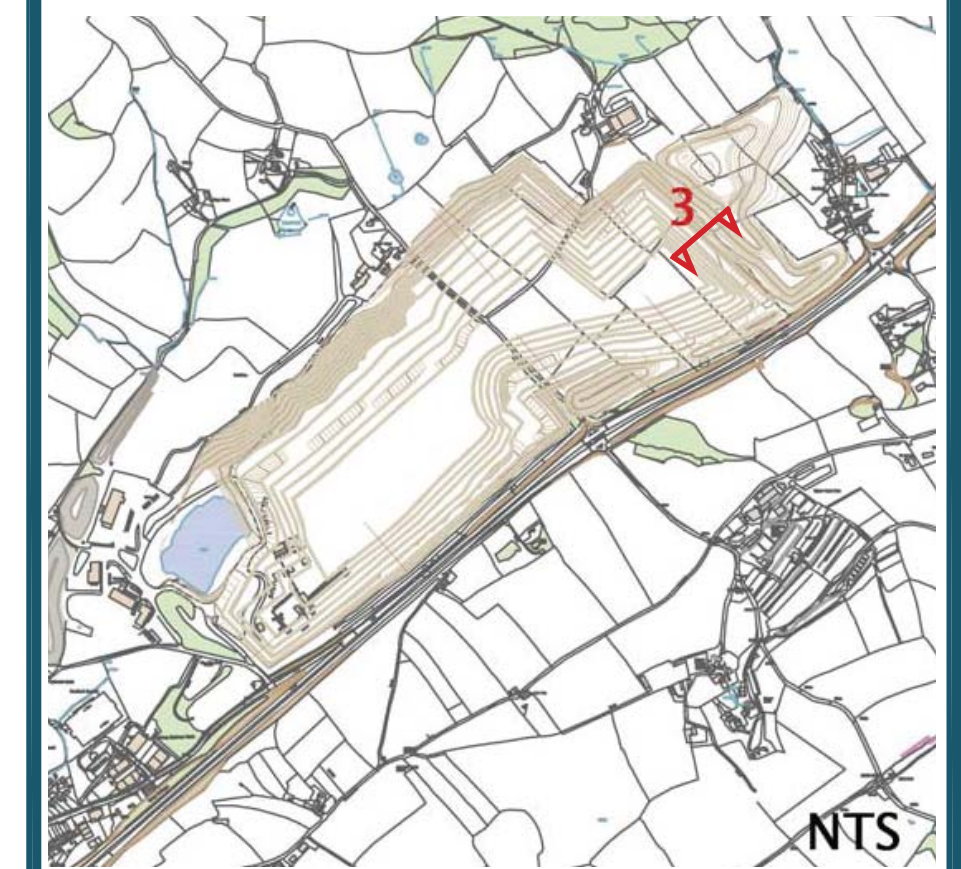

Drawing Status
PLANNING

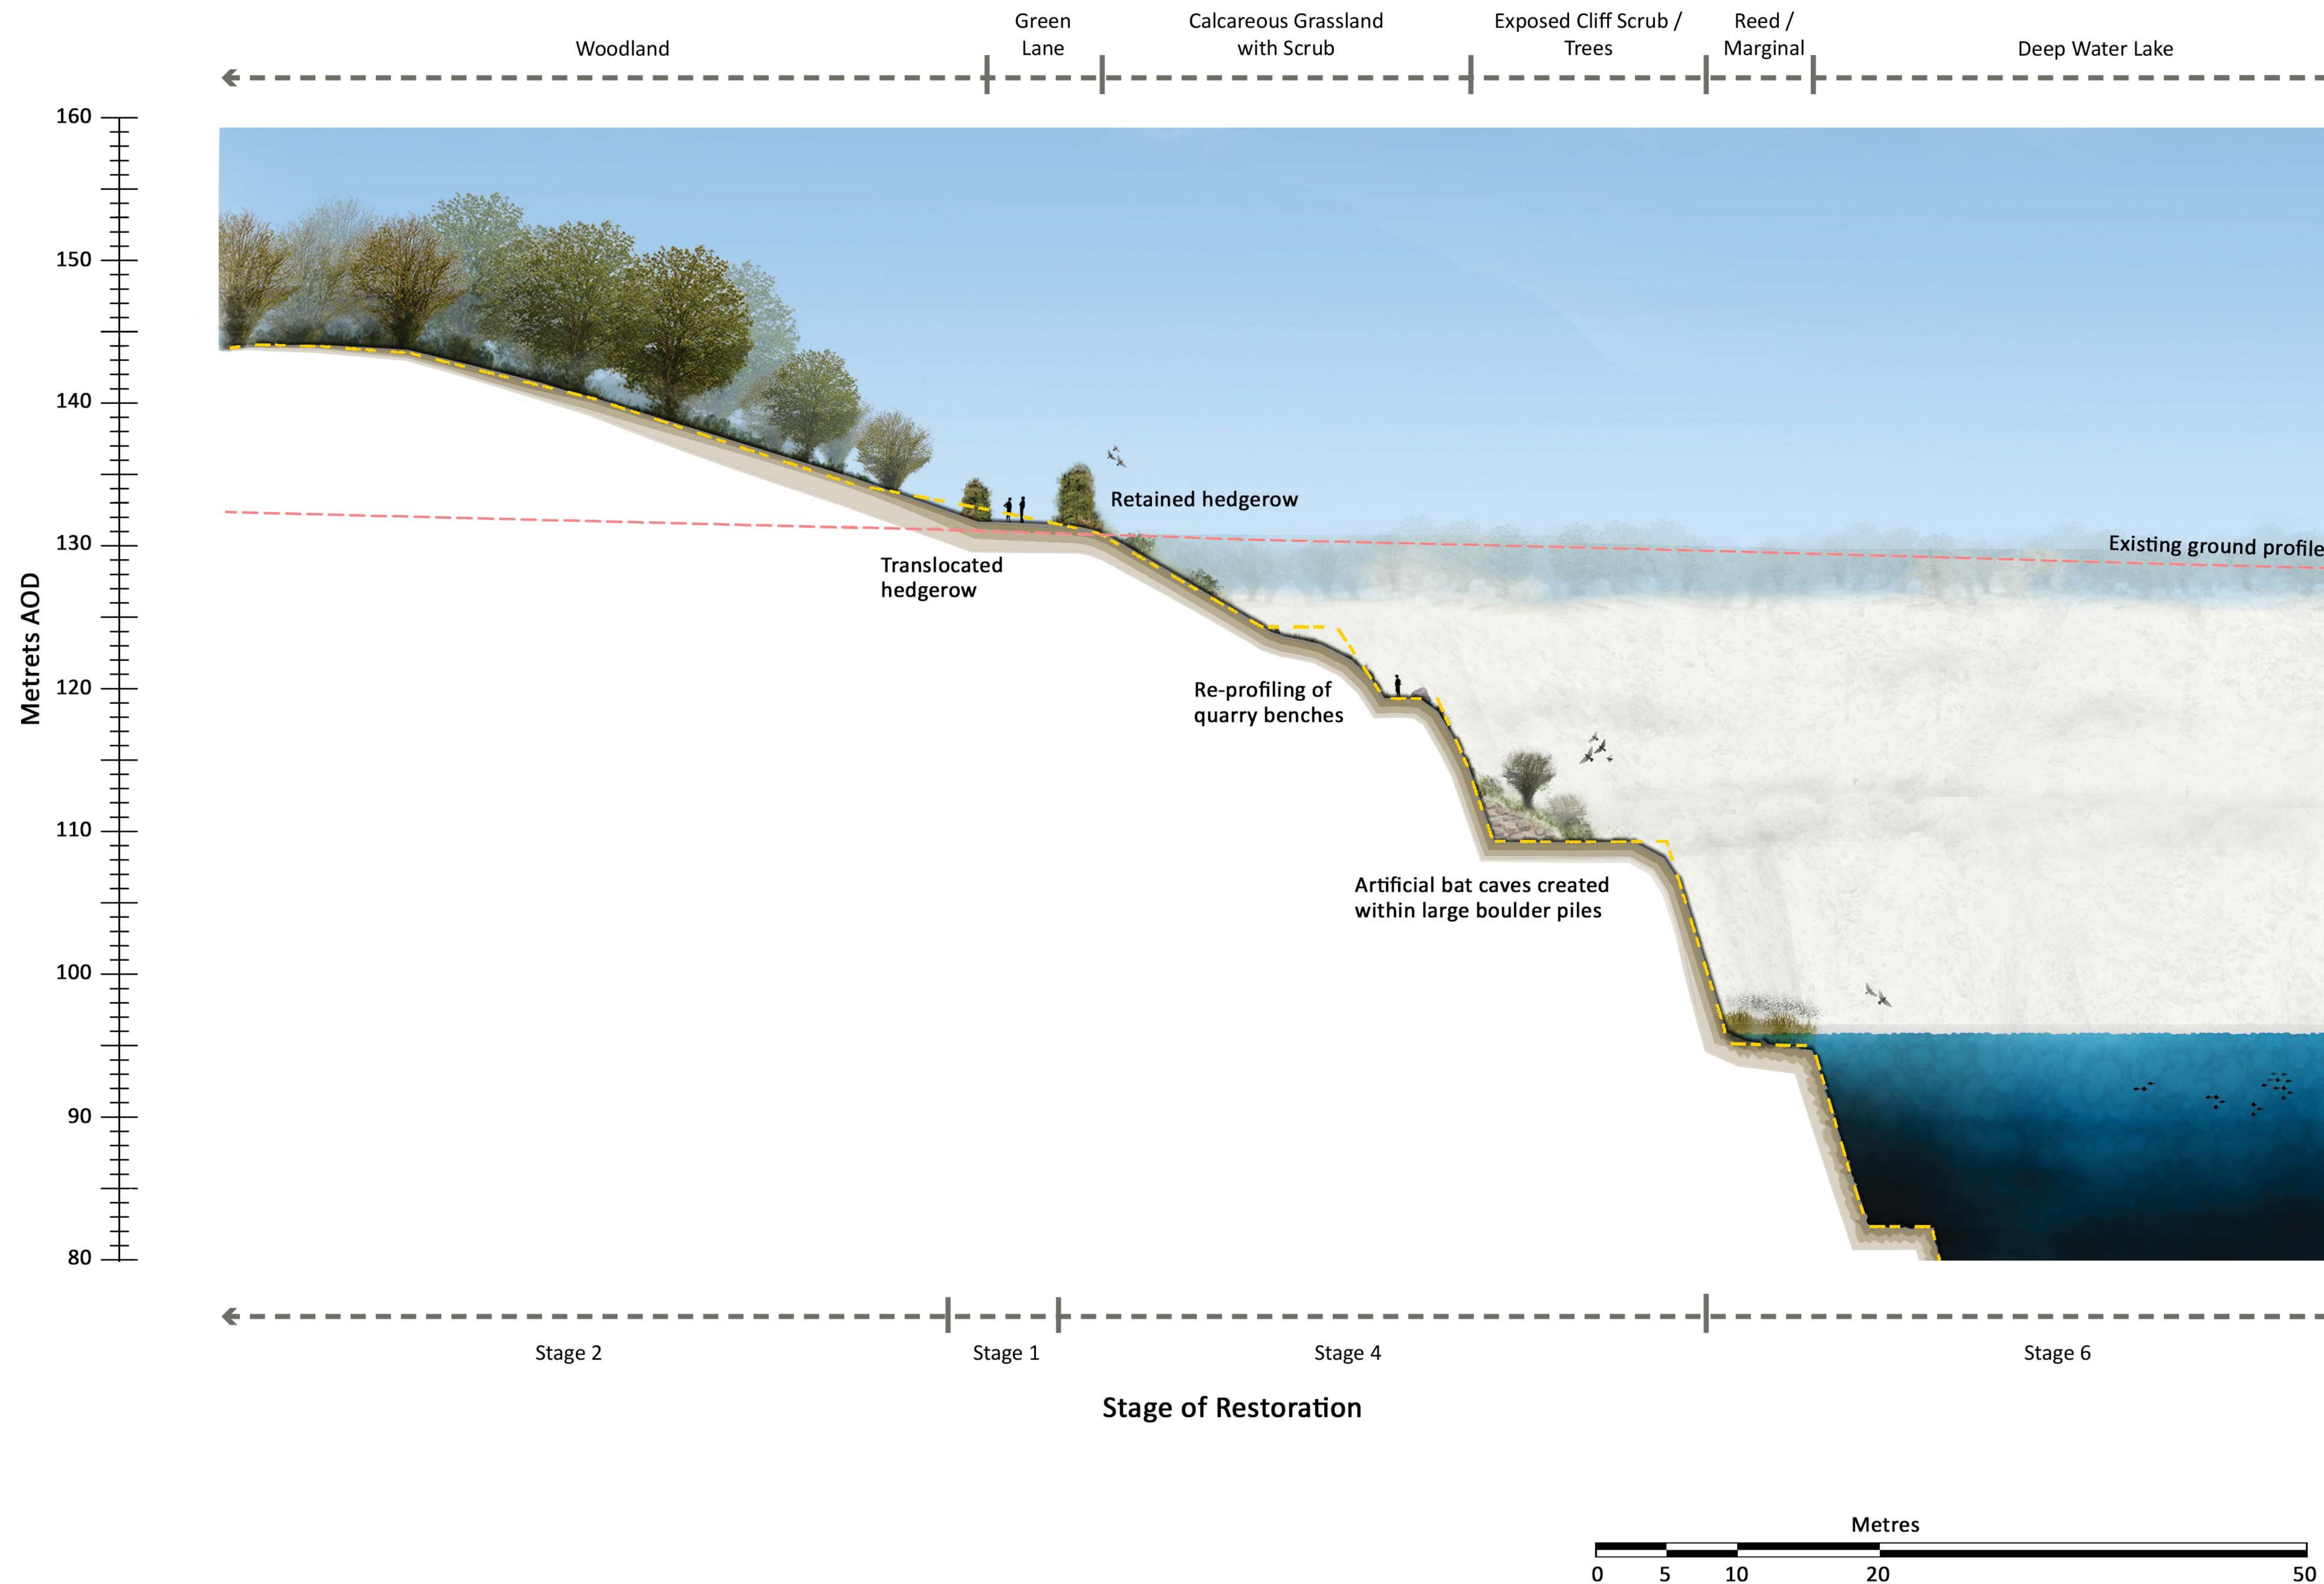

**LINHAY HILL QUARRY
PROPOSED EXTENSION**

Drawing Number LINHAY-ATK-R-L-SE-6003		Revision 0	
Scale NTS	Date Designed 10.08.15 (MM)	Date Drawn 10.08.15 (MM)	Date Checked 10.08.15 (MM)
			Date Authorised 10.08.15 (NR)