



# Representative Section of Restoration Strategy Type 6.

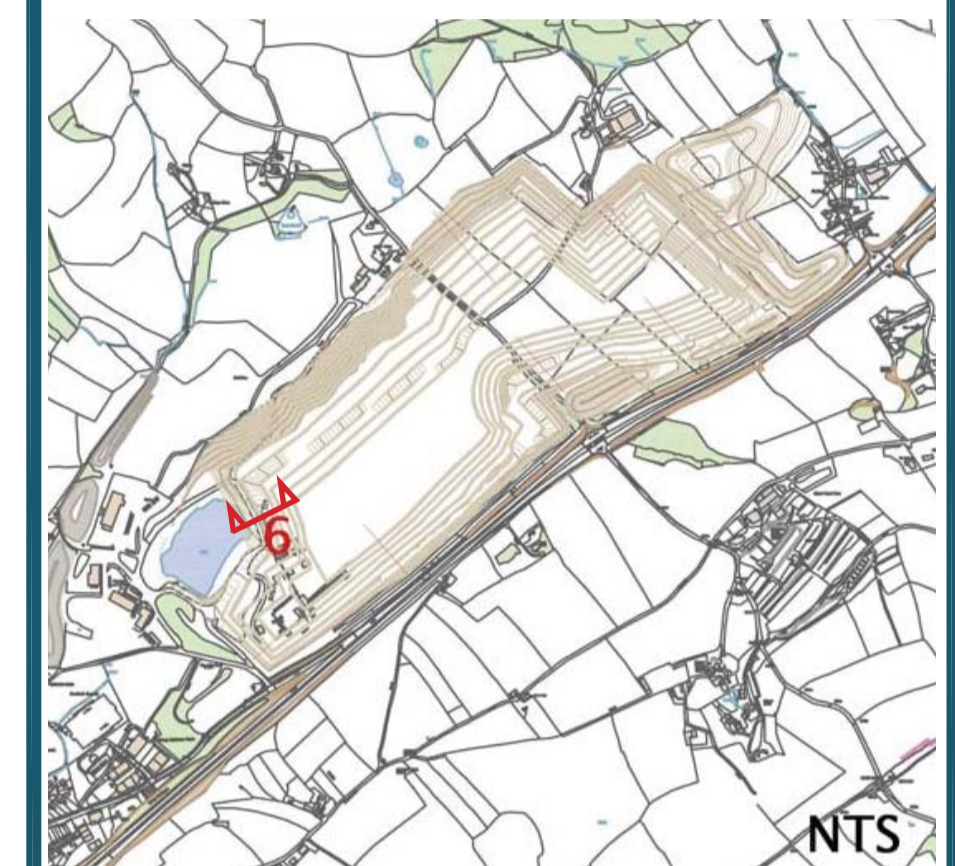

Drawing Status  
**PLANNING**

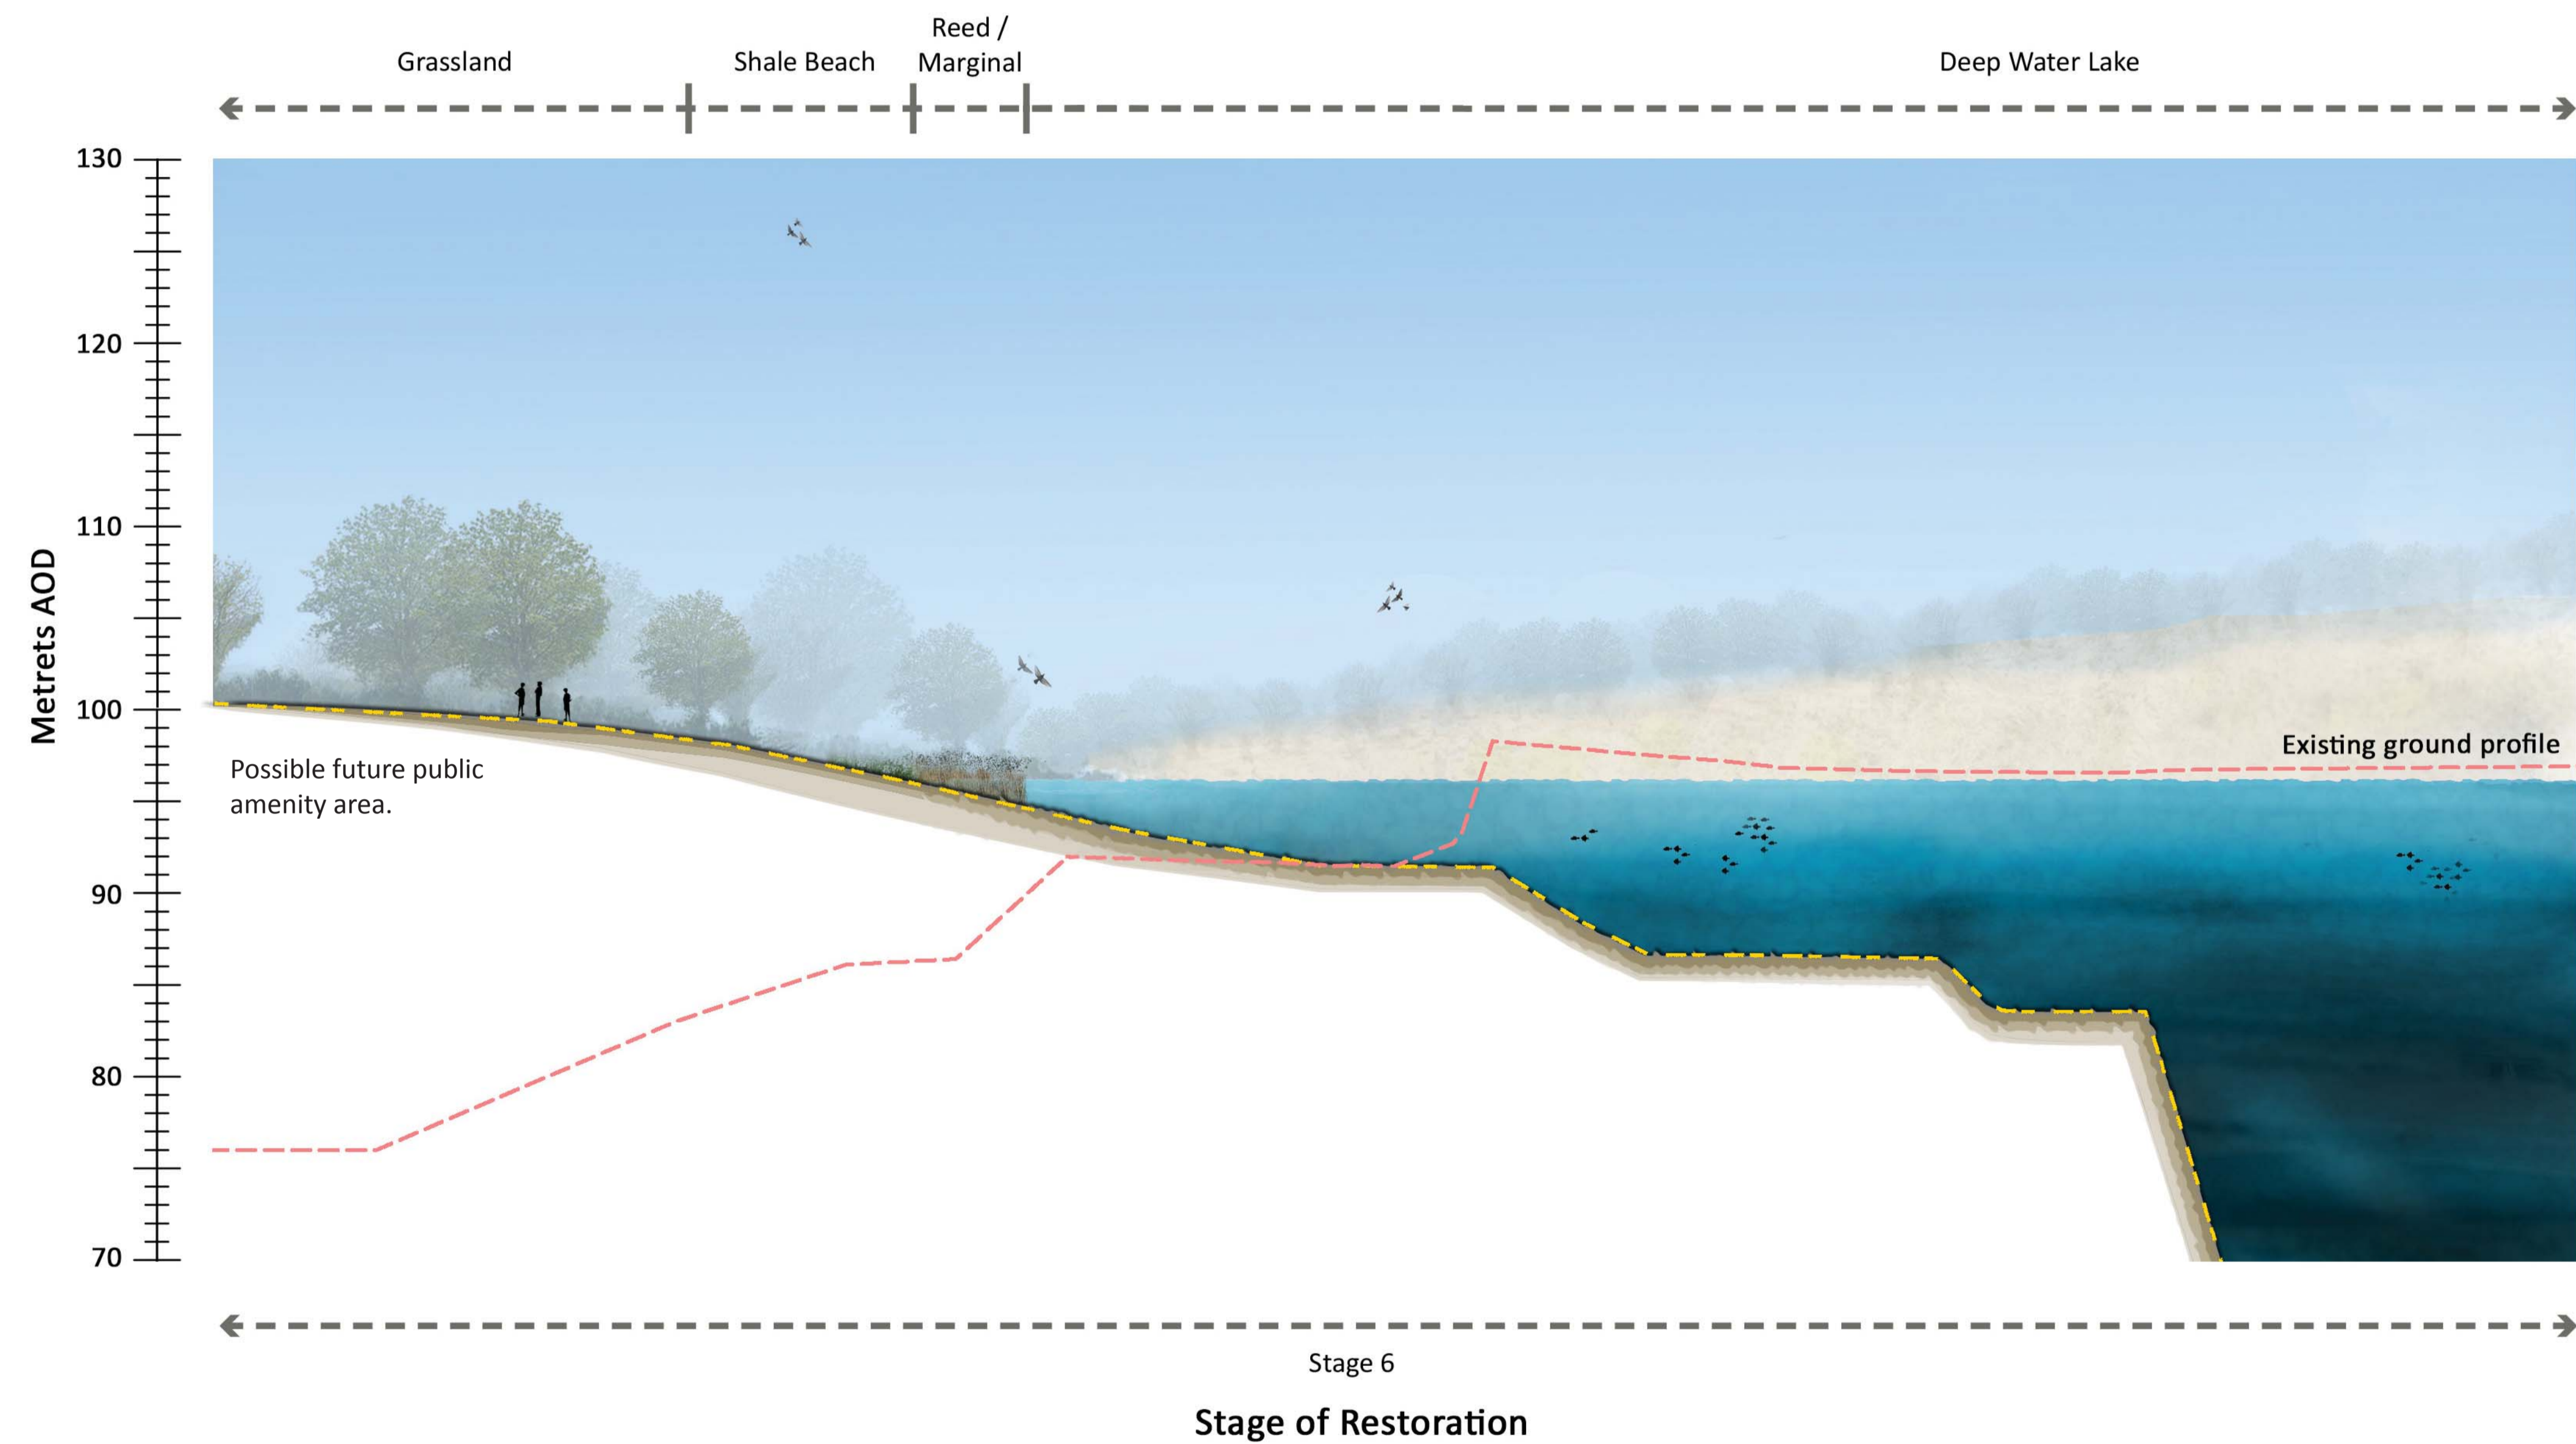

**LINHAY HILL QUARRY  
PROPOSED EXTENSION**

Drawing Number LINHAY-ATK-R-L-SE-6006				Revision 0
Scale NTS	Date Designed 10.08.15 (MM)	Date Drawn 10.08.15 (MM)	Date Checked 10.08.15 (MM)	Date Authorised 10.08.15 (NR)